



KESİT B-B
Schnitt B-B
OLÇEK 1:50
Mabetab 1:50

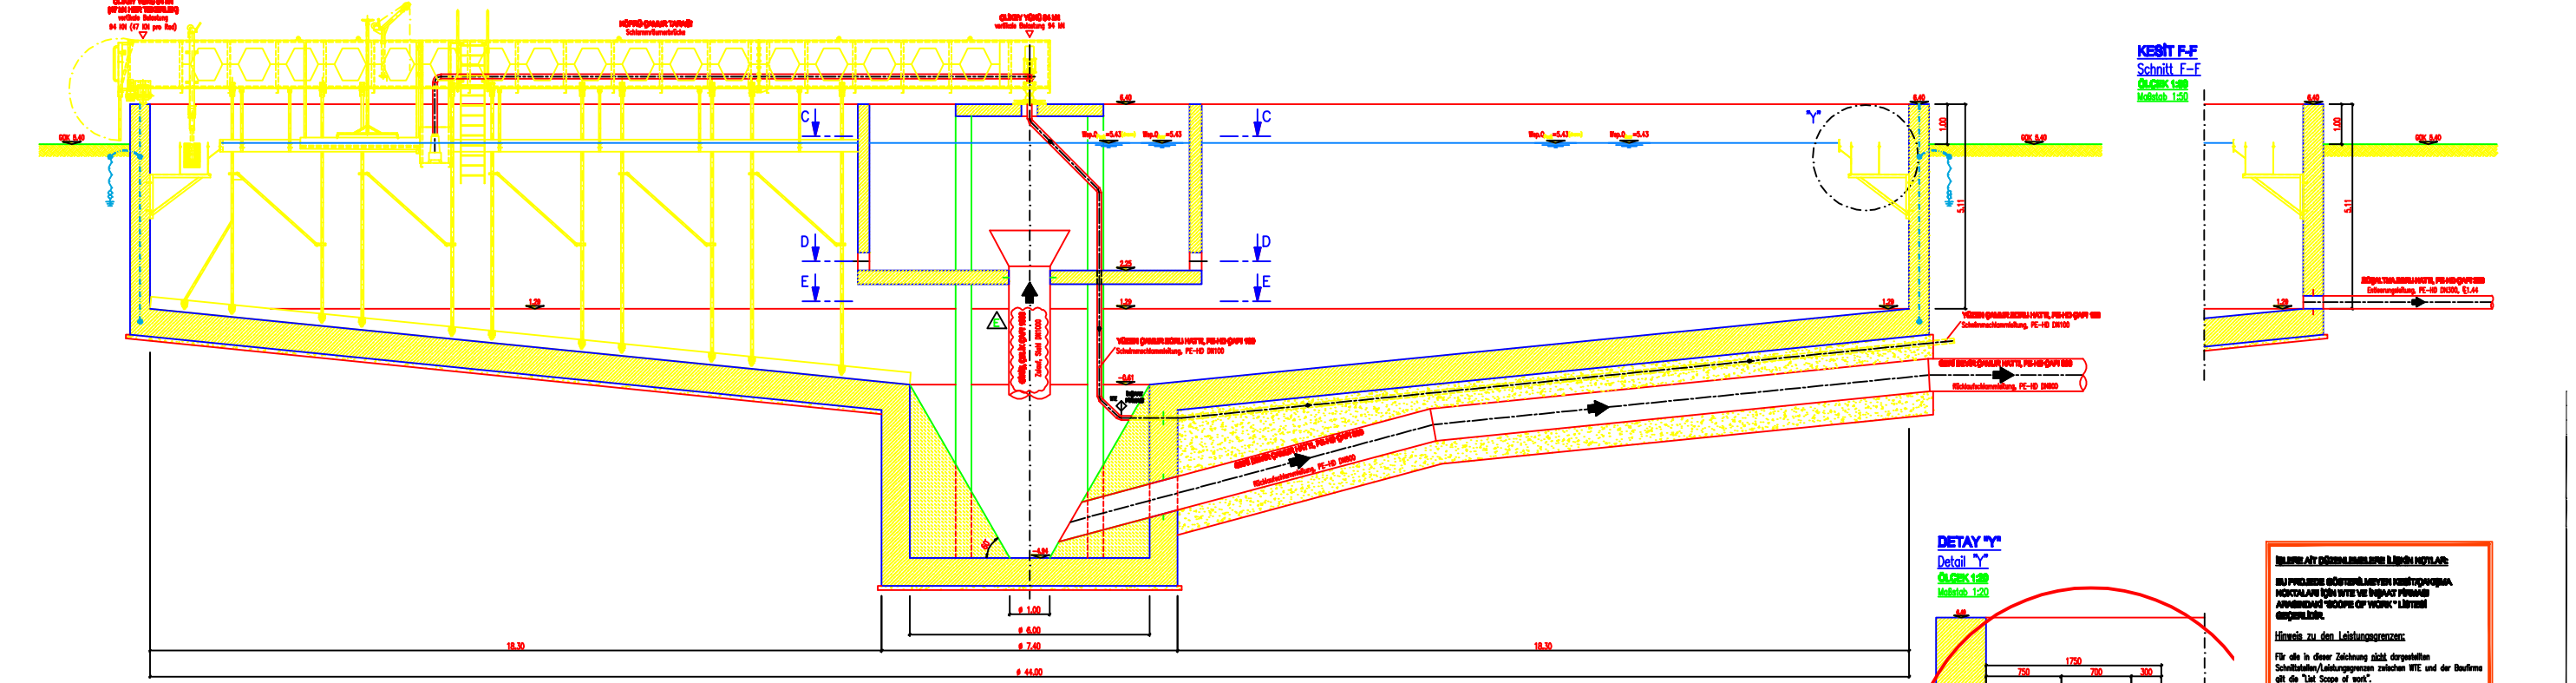


KESİT F-F
Schnitt F-F
OLÇEK 1:50
Mabetab 1:50

DETAY X'
OLÇEK 1:5
Detail X'
Mabetab 1:5

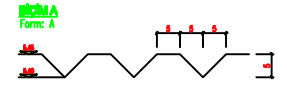

DETAY Y'
Detail Y'

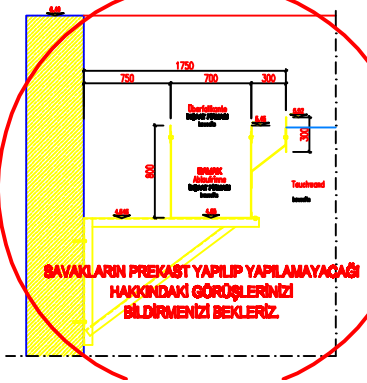


Hinweis zu den Leistungsgrenzen:
Für alle in dieser Zeichnung nicht dargestellten
Schaltstellen/Leistungsgruppen zwischen WTE und der Baufirma
gilt die "let Scope of work".

İÇİNDEKİLER E-TEKNİK
Legende E-Technik

