


DETAIL OF CLARIFIER TROUGHS (DURULTUCU KANALLARI DETAYI)

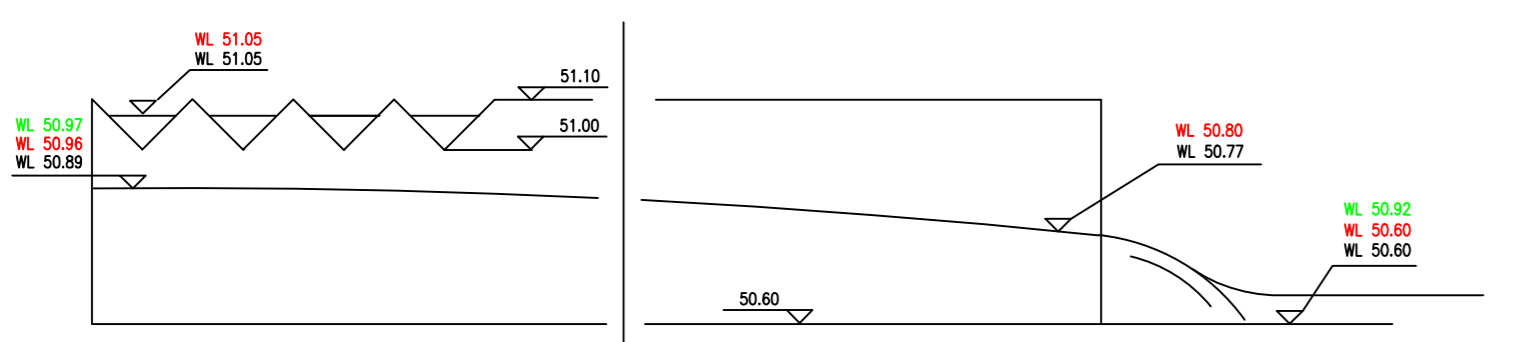

- OVER FLOW CONDITION (AT NORMAL FLOW RATE) TANKAN DURUMUNDA (NORMAL AKIS HIZINDA)
- MAX FLOW RATE (16500 MC/H) MAKSİMUM AKIS HIZI (16500 MC/H)
- NORMAL FLOW RATE (15000 MC/H) NORMAL AKIS HIZI (15000 MC/H)

DSİ DEVLET SU İŞLERİ GENEL MÜDÜRLÜĞÜ GENERAL DIRECTORATE OF STATE WATERWORKS DEPARTMENT OF WATER SUPPLY AND WASTEWATER	
DSİ XV. BÖLGE MÜDÜRLÜĞÜ DSİ XV REGIONAL DIRECTORATE	
MELEN Melen Su İşletme Şirketi Melen Water Treatment Plant PROJECT NO: 15030000000000000000 CONTRACT NO: 15030000000000000000	
HYDRAULİK PROFİL HYDRAULIC PROFILE	HYDRAULİK PROFİL HYDRAULIC PROFILE
İSİM / NAME: ... NO: ... TARİH / DATE: ... ÇİZİM / DRAWING: ... İZİN / APPROVAL: ... İMZA / SIGNATURE: ...	İSİM / NAME: ... NO: ... TARİH / DATE: ... ÇİZİM / DRAWING: ... İZİN / APPROVAL: ... İMZA / SIGNATURE: ...